

PLAN CADASTRAL

U.A.T. BOTEȘTI, JUDEȚUL NEAMȚ
Sector cadastral 49

Scara 1:2000, Sistem de proiectie STEREO 1970

Spre publicare



618800

618800

618600

618600

618400

618400

618200

618200



618000

618000

TARLA POIANA BRAD
nr. topo. 7/80

INTRAVILAN BOTEȘTI

TARLA HARBUZĂRIE
nr. topo. 7/80

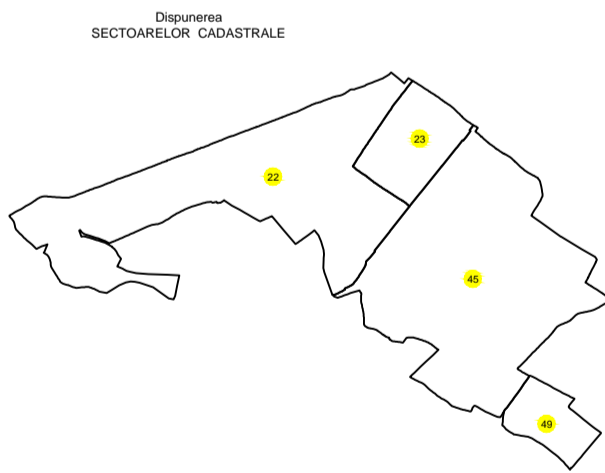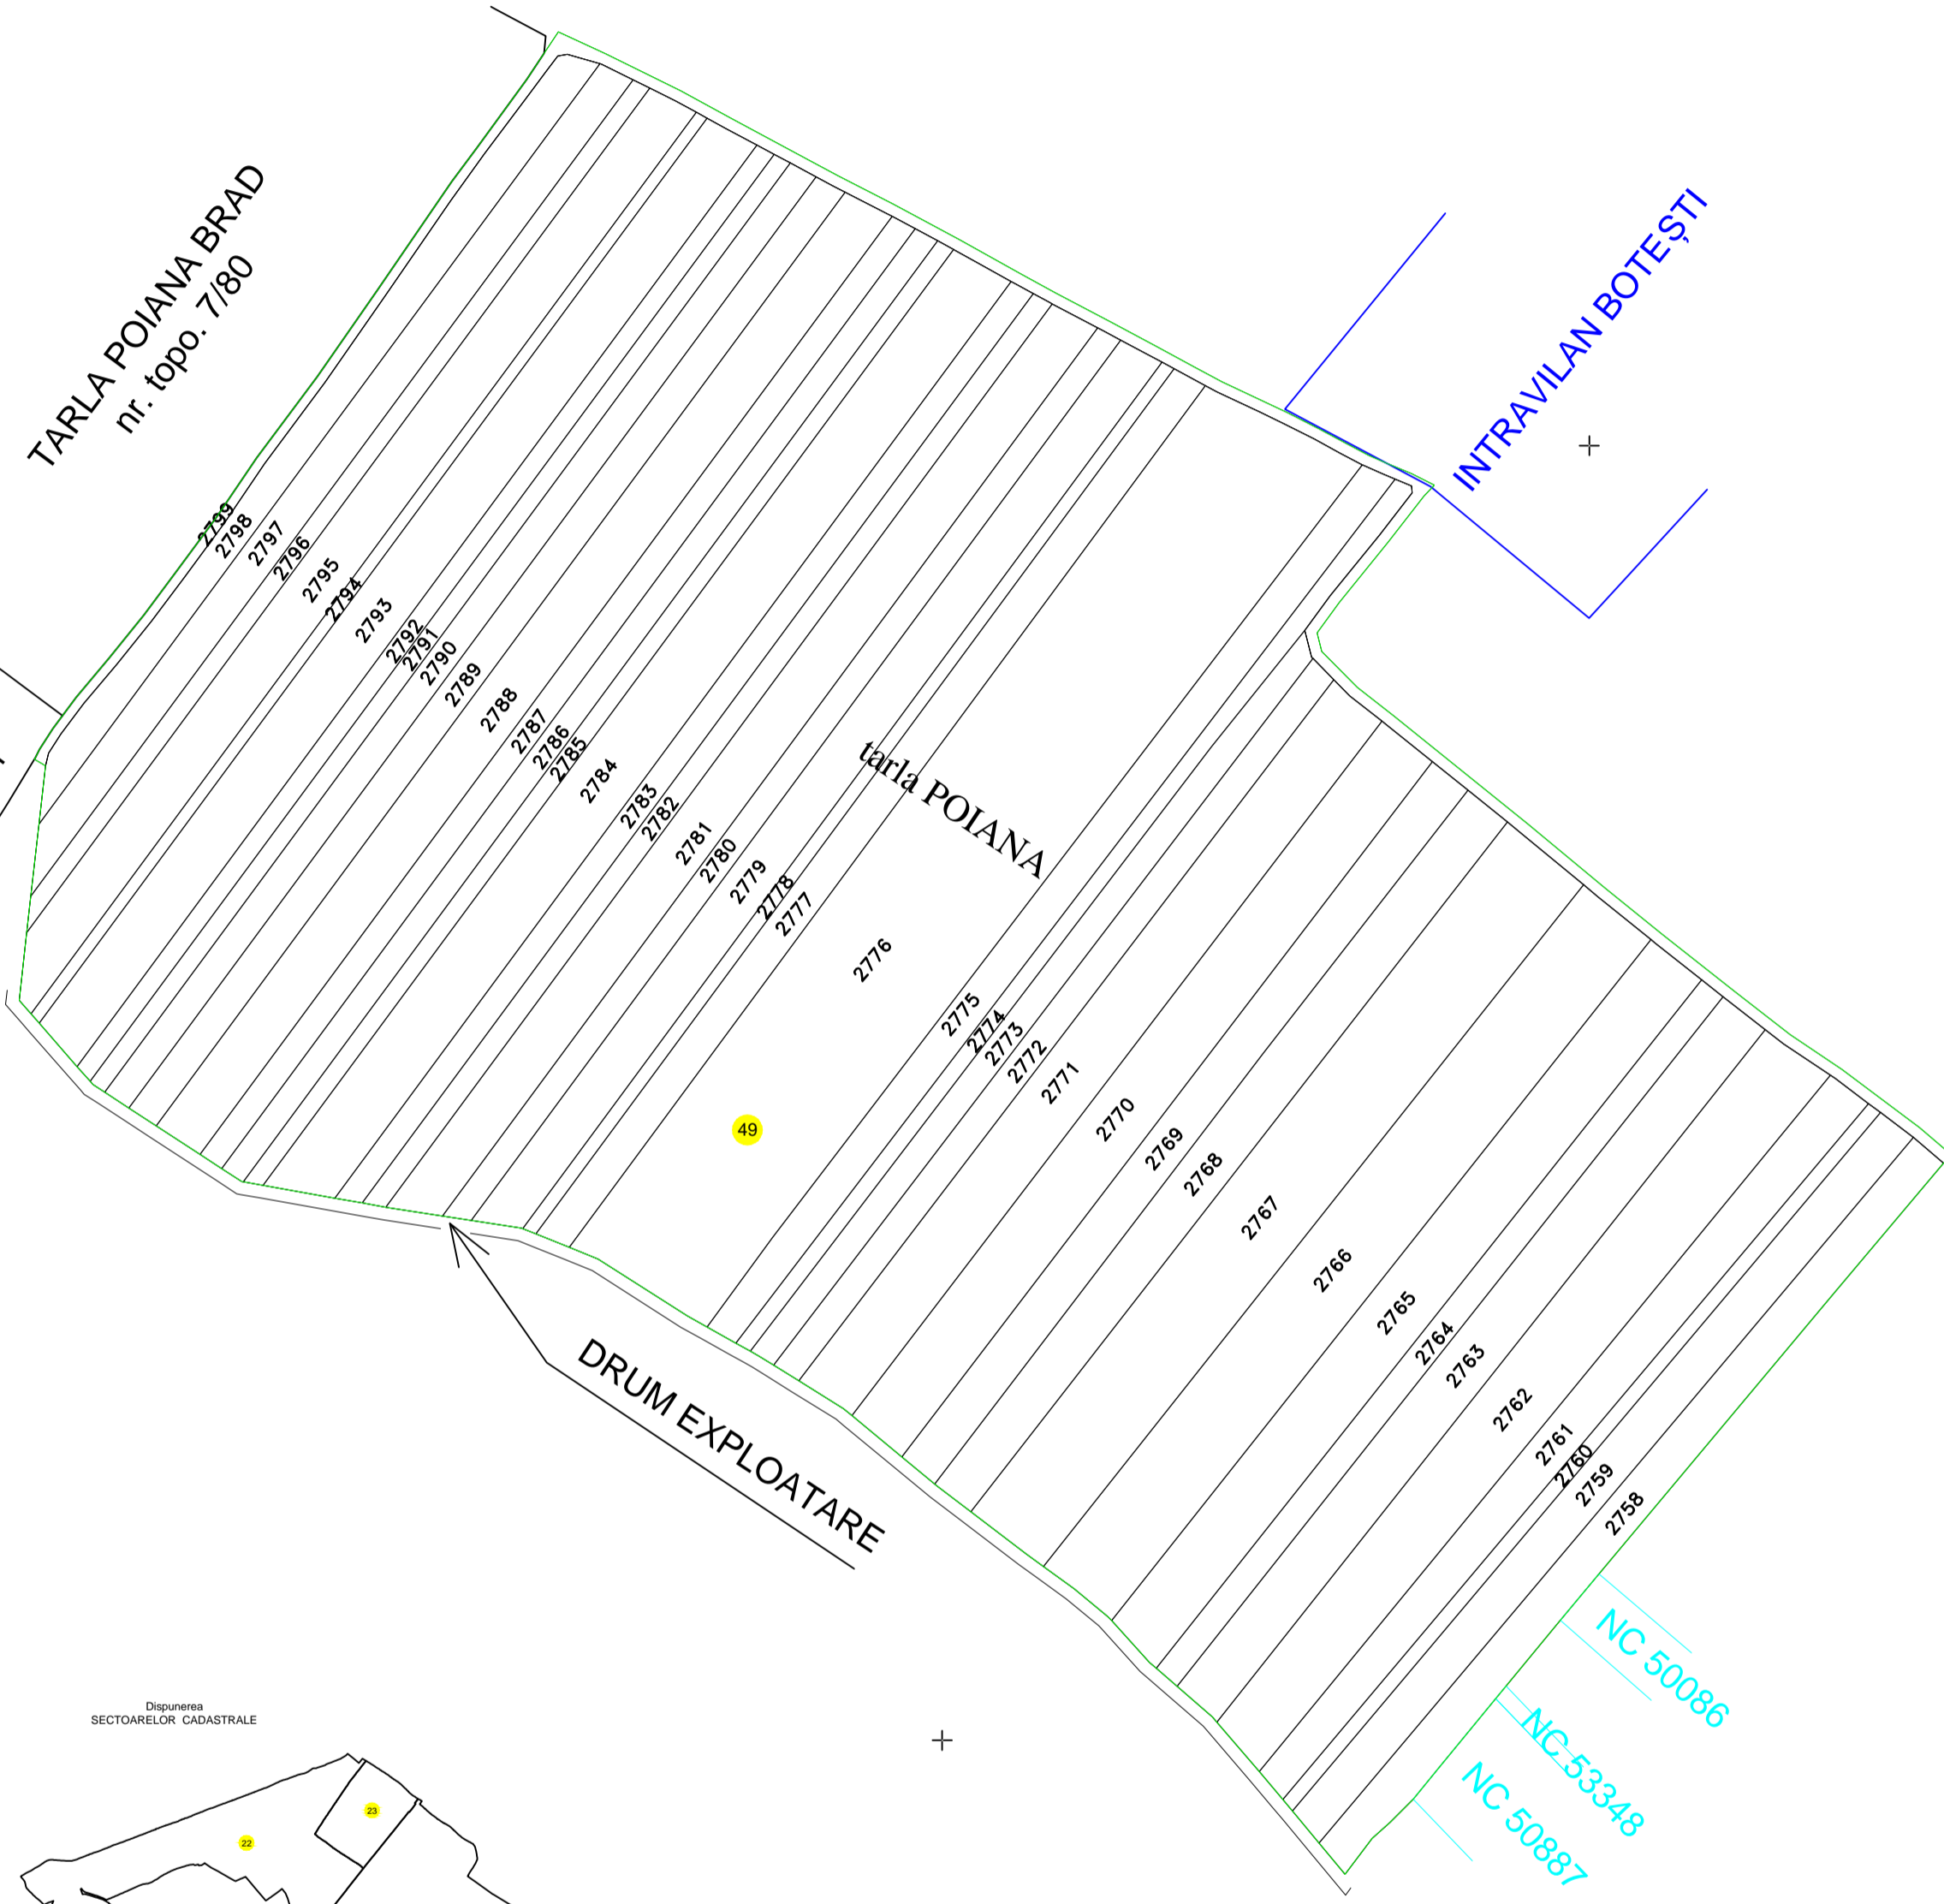

Legenda:

- Doc. cadastrale receptionate de OCPI
- Limita Intravilan
- Limita UAT
- Limita sector cadastral
- 49 Numar sector cadastral
- Limite imobile
- 2776 ID imobil

Executant: ȚURCANU Mirel - Viorel
Autorizație serie RO-NT-F, nr. 0011